




FRAME FINISH OPTIONS	SELF-FLASHING BASE OPTIONS
<input type="radio"/> MILL (UNFINISHED) <input type="radio"/> BRONZE POWDER COAT <input type="radio"/> WHITE POWDER COAT <input type="radio"/> OTHER (COLOR: _____)	<input type="radio"/> BASE HEIGHT: _____ <input type="radio"/> 1" INSULATION <input type="radio"/> DUAL WALL LINER <input type="radio"/> WOOD NAILER

SKY-ARC™ Single Dome Glazing


OUTER GLAZING

WHITE SKY-TOUGH™(ST),SKY-ARC™(SA) (UL-972 listed)
 CLEAR SKY-TOUGH™(ST),SKY-ARC™(SA) (UL-972 listed)
 PRISMATIC DOME (WHITE OR CLEAR)
 IR DOME


SKY-ARC™ SHAPE

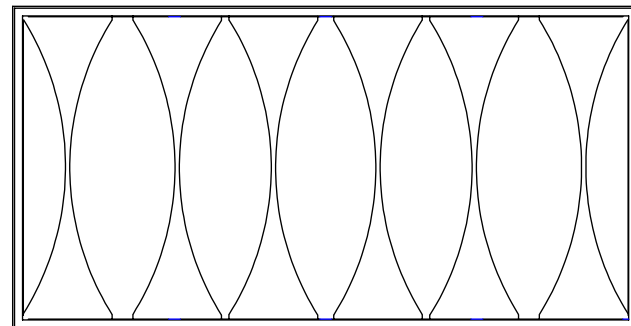

PLAN VIEW

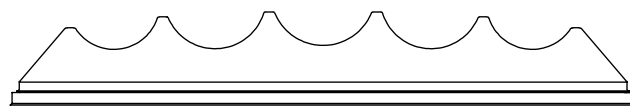


SIDE ELEVATION

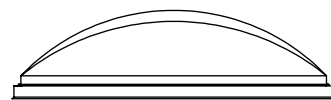

END ELEVATION

QTY.	MODEL	ROUGH OPENING	CUSTOM SIZES AVAILABLE		
	IDI	44-1/2" x 91"	ENTER QUANTITIES AND DIMENSIONS		
	2246	22-1/4"X46-1/4"			
	4848	48" X 48"	QTY.	MODEL	ROUGH OPENING
	4896	48" X 96"			
	6072	60" X 72"			
	6096	60" X 96"			

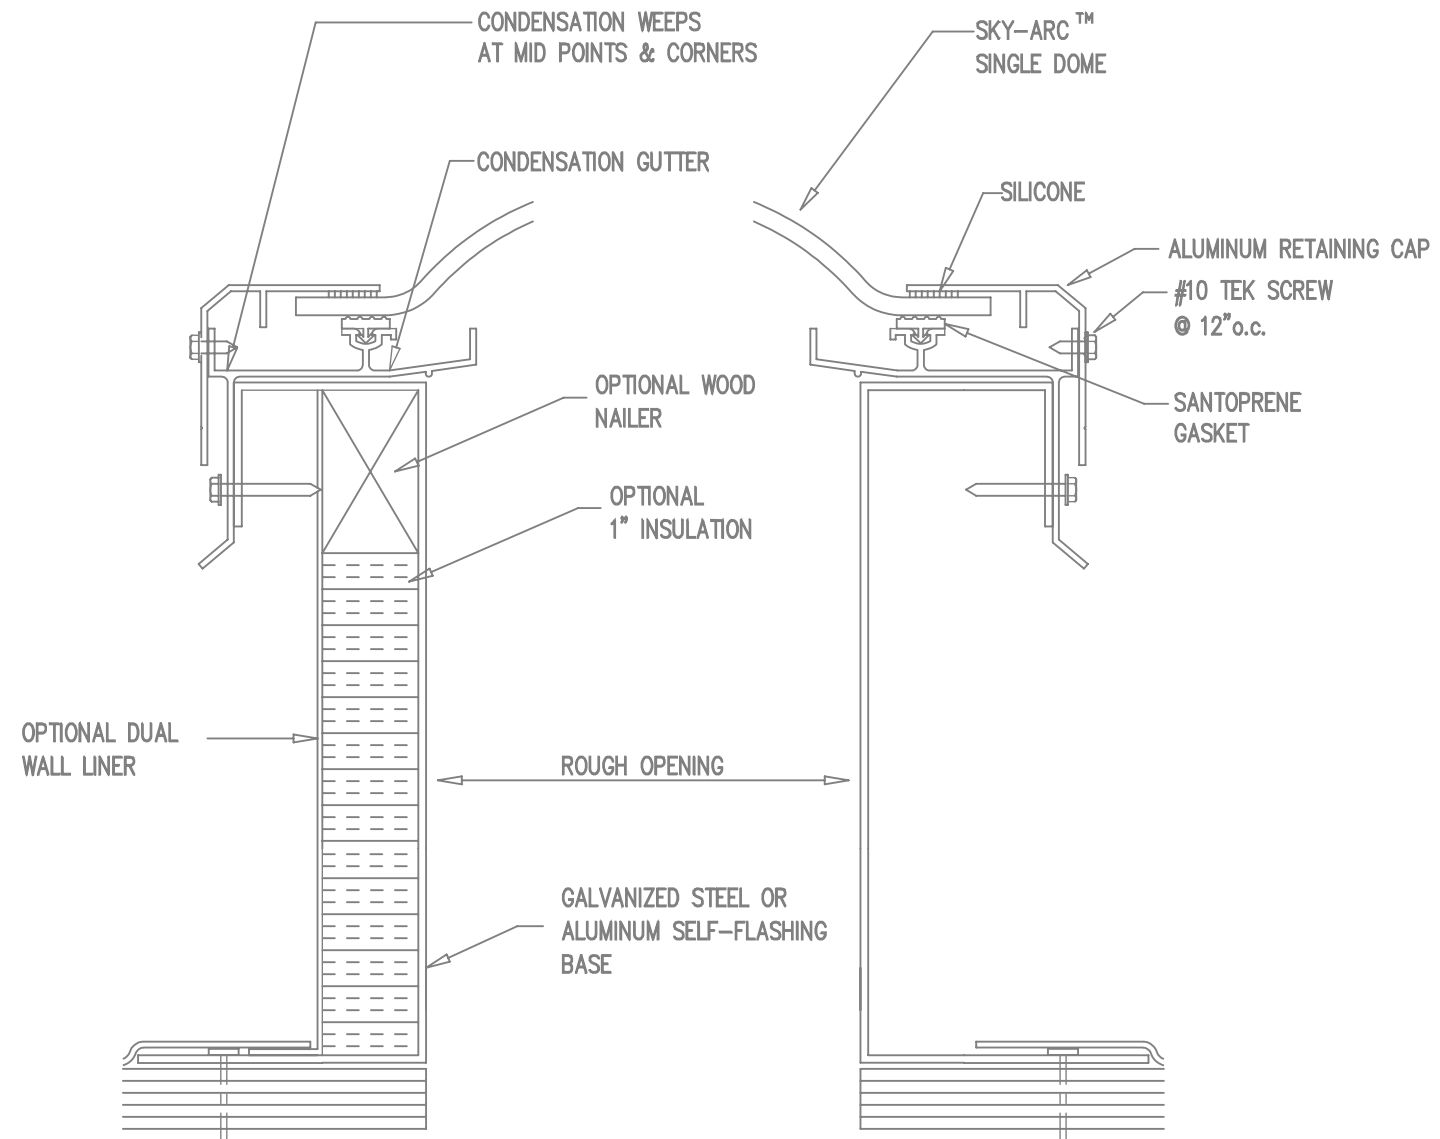

A-S-ST-CM W/ SF Base

NOT TO SCALE

PROJECT :		<p align="center">REVISIONS</p> <p>△ _____</p> <p>△ _____</p> <p>△ _____</p>
CUSTOMER :		
APPROVED BY:	DATE:	
JOB NO. :	DATE NEEDED OR SHIP BY:	
DATE SUB.:	Aluminum Single Dome Skylight Curb Mount w/ SF Base	