




FRAME FINISH OPTIONS	SELF-FLASHING BASE OPTIONS
<input type="checkbox"/> MILL (UNFINISHED) <input type="checkbox"/> BRONZE POWDER COAT <input type="checkbox"/> WHITE POWDER COAT <input type="checkbox"/> OTHER (COLOR: _____)	<input type="checkbox"/> BASE HEIGHT: _____ <input type="checkbox"/> 1" INSULATION <input type="checkbox"/> DUAL WALL LINER <input type="checkbox"/> WOOD NAILER

Acrylic Triple Dome Glazing

OUTER GLAZING	
<input type="checkbox"/> WHITE ACRYLIC (AW) <input type="checkbox"/> CLEAR ACRYLIC (AC) <input type="checkbox"/> PRISMATIC DOME (WHT OR CLR)	
MIDDLE GLAZING	INNER GLAZING
<input type="checkbox"/> WHITE ACRYLIC (AW) <input type="checkbox"/> CLEAR ACRYLIC (AC) <input type="checkbox"/> PRISMATIC DOME (WHT OR CLR)	<input type="checkbox"/> WHITE ACRYLIC (AW) <input type="checkbox"/> CLEAR ACRYLIC (AC) <input type="checkbox"/> PRISMATIC DOME (WHT OR CLR)

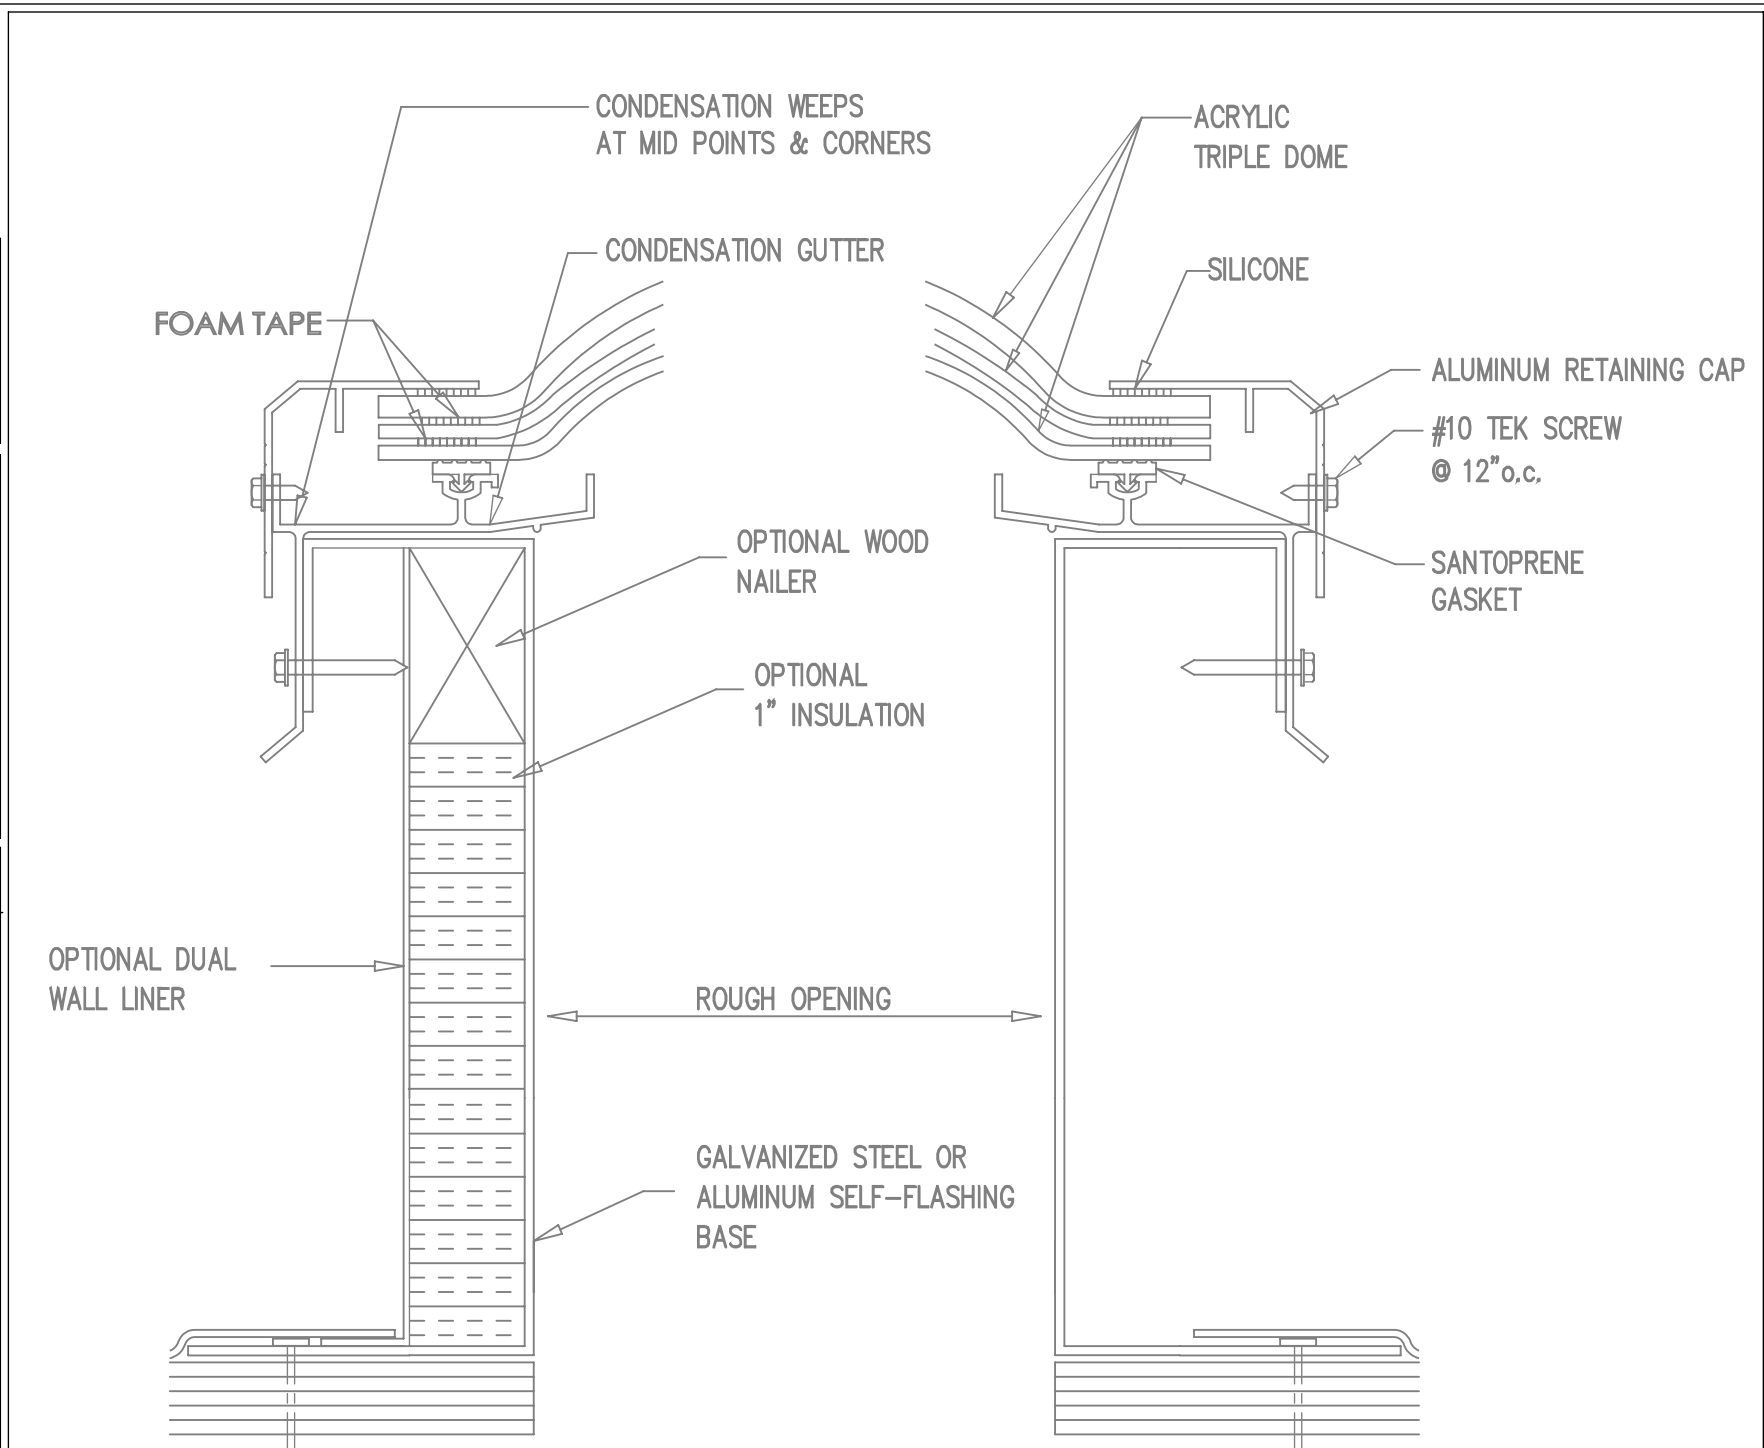

A-S-TD-CM w/ SF Base

Per ICC Report ESR-2415

NOT TO SCALE

QTY.	MODEL	ROUGH OPENING	CUSTOM SIZES AVAILABLE		
	IDI	44-1/2" x 91"	ENTER QUANTITIES AND DIMENSIONS		
	2246	22-1/4" X 46-1/4"			
	4848	48" X 48"	QTY.	MODEL	ROUGH OPENING
	4896	48" X 96"			
	6072	60" X 72"			
	6096	60" X 96"			

PROJECT :	
CUSTOMER :	
APPROVED BY:	DATE:
JOB NO. :	DATE NEEDED OR SHIP BY:
DATE SUB.:	Aluminum Triple Dome Skylight Curb Mount w/ SF Base

REVISIONS	
△	_____
△	_____
△	_____

PAGE: 1.03