



**FRAME FINISH OPTIONS**

- MILL (UNFINISHED)
- BRONZE POWDER COAT
- WHITE POWDER COAT
- OTHER (COLOR: \_\_\_\_\_)

**Acrylic Triple Dome Glazing**

**OUTER GLAZING**


- WHITE ACRYLIC (AW)
- CLEAR ACRYLIC (AC)
- PRISMATIC DOME (WHT OR CLR)

**MIDDLE GLAZING**

- WHITE ACRYLIC (AW)
- CLEAR ACRYLIC (AC)
- PRISMATIC DOME (WHT OR CLR)

**INNER GLAZING**

- WHITE ACRYLIC (AW)
- CLEAR ACRYLIC (AC)
- PRISMATIC DOME (WHT OR CLR)

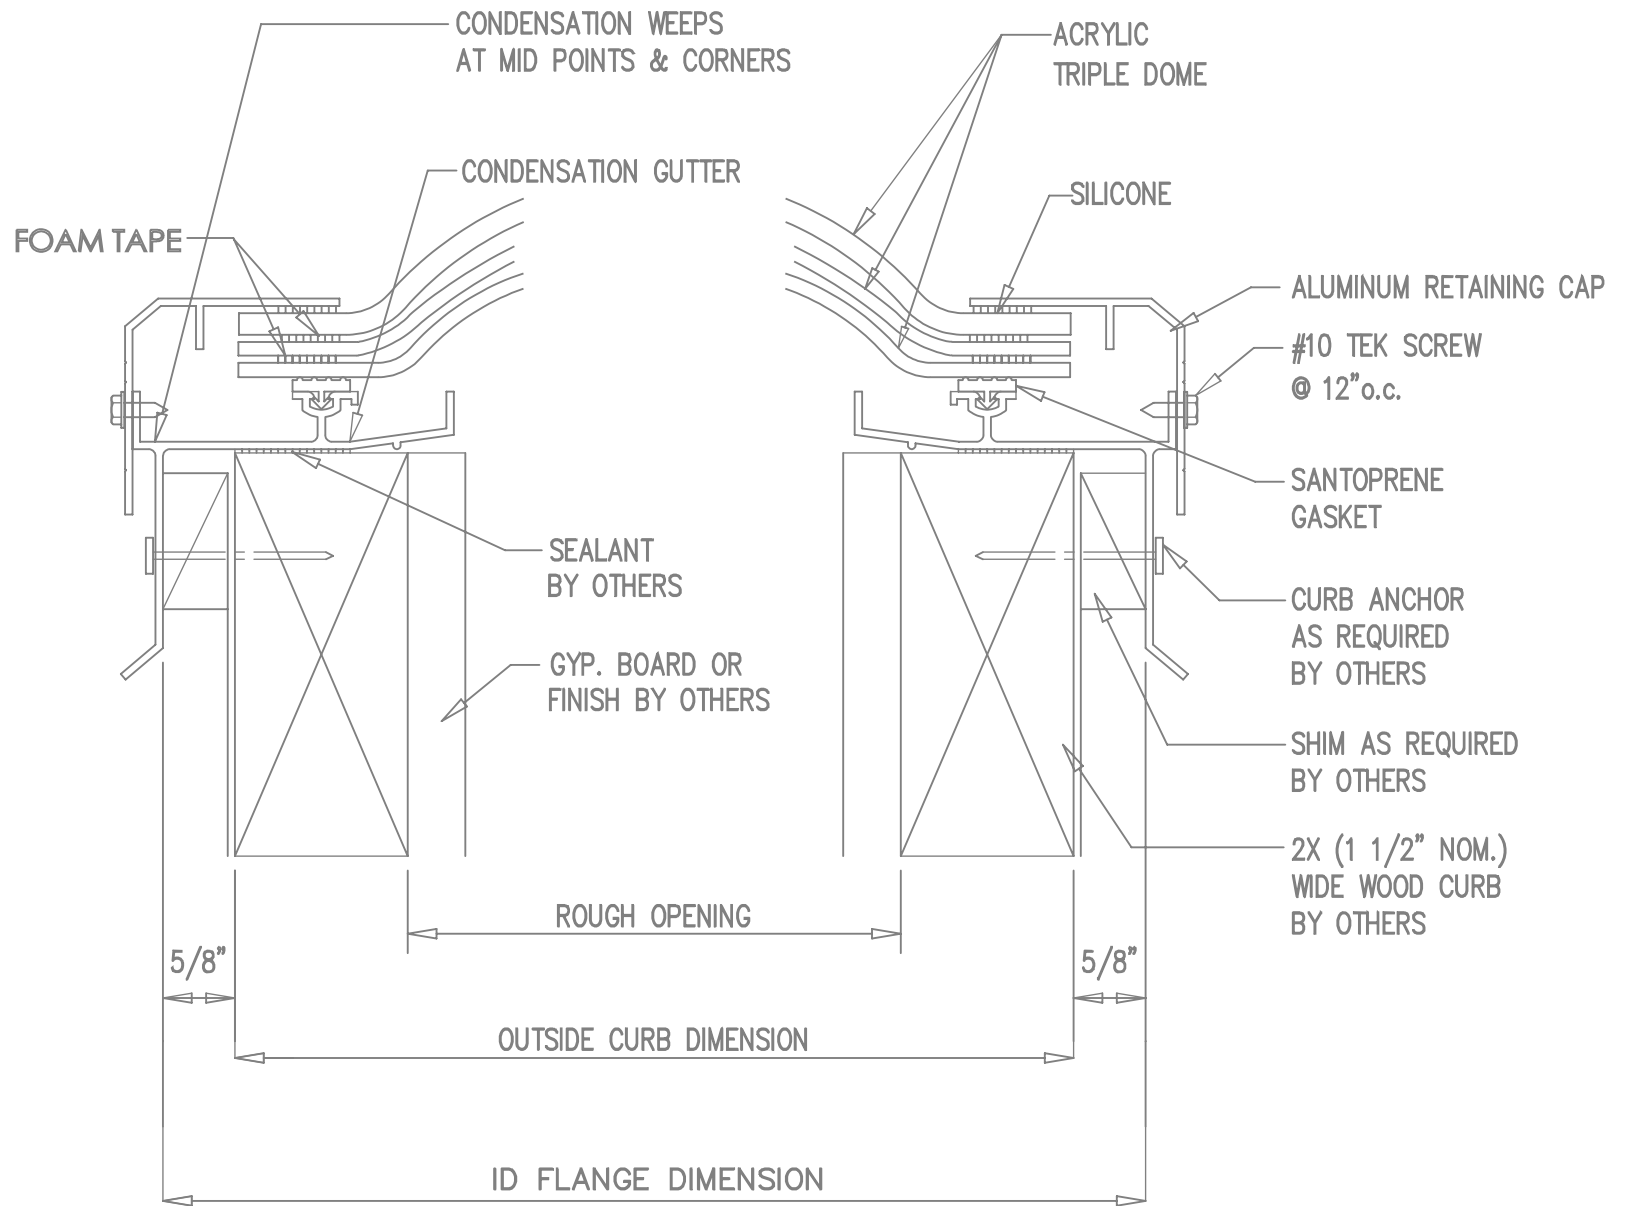

**A-S-TD-CM**

Per ICC Report ESR-2415

NOT TO SCALE

QTY.	MODEL	ROUGH OPENING	CUSTOM SIZES AVAILABLE		
	IDI	44-1/2" x 91"	ENTER QUANTITIES AND DIMENSIONS		
	2246	22-1/4" X 46-1/4"			
	4848	48" X 48"	QTY.	MODEL	ROUGH OPENING
	4896	48" X 96"			
	6072	60" X 72"			
	6096	60" X 96"			

**PROJECT :**

**CUSTOMER :**

**APPROVED BY:**

**DATE:**

**JOB NO. :**

**DATE NEEDED OR SHIP BY:**

**DATE SUB.:**

Aluminum Triple Dome Skylight Curb Mount

**REVISIONS**

- △ \_\_\_\_\_
- △ \_\_\_\_\_
- △ \_\_\_\_\_