




FRAME FINISH OPTIONS	SELF-FLASHING BASE OPTIONS
<input type="radio"/> MILL (UNFINISHED) <input type="radio"/> BRONZE POWDER COAT <input type="radio"/> WHITE POWDER COAT <input type="radio"/> OTHER (COLOR: _____)	<input type="radio"/> BASE HEIGHT: _____ <input type="radio"/> 1" INSULATION <input type="radio"/> DUAL WALL LINER <input type="radio"/> WOOD NAILER


**SKY-ARC™ Triple Dome Glazing**

OUTER GLAZING	
<input type="radio"/> WHITE SKY-TOUGH™(ST),SKY-ARC™(SA) (UL-972 listed) <input type="radio"/> CLEAR SKY-TOUGH™(ST),SKY-ARC™(SA) (UL-972 listed) <input type="radio"/> PRISMATIC DOME (WHITE OR CLEAR) <input type="radio"/> IR DOME	
MIDDLE GLAZING	INNER GLAZING
<input type="radio"/> WHITE ACRYLIC (AW) <input type="radio"/> CLEAR ACRYLIC (AC) <input type="radio"/> PRISMATIC DOME (WHT OR CLR)	<input type="radio"/> WHITE ACRYLIC (AW) <input type="radio"/> CLEAR ACRYLIC (AC) <input type="radio"/> PRISMATIC DOME (WHT OR CLR)


**SKY-ARC™ SHAPE**

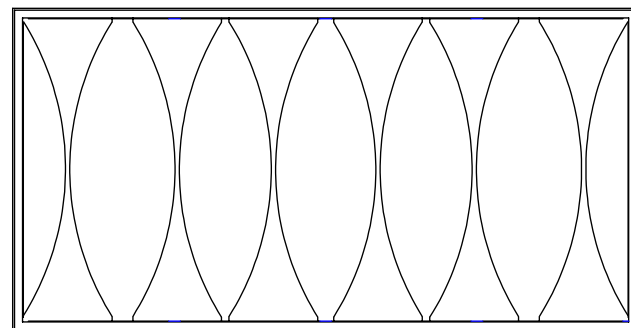

PLAN VIEW

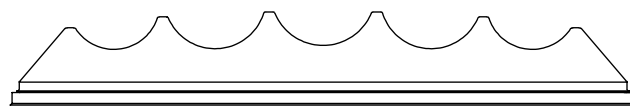


SIDE ELEVATION

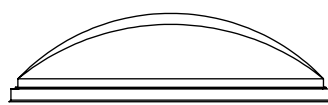

END ELEVATION

QTY.	MODEL	ROUGH OPENING	CUSTOM SIZES AVAILABLE		
	IDI	44-1/2" x 91"	ENTER QUANTITIES AND DIMENSIONS		
	2246	22-1/4"X46-1/4"			
	4848	48" X 48"	QTY.	MODEL	ROUGH OPENING
	4896	48" X 96"			
	6072	60" X 72"			
	6096	60" X 96"			

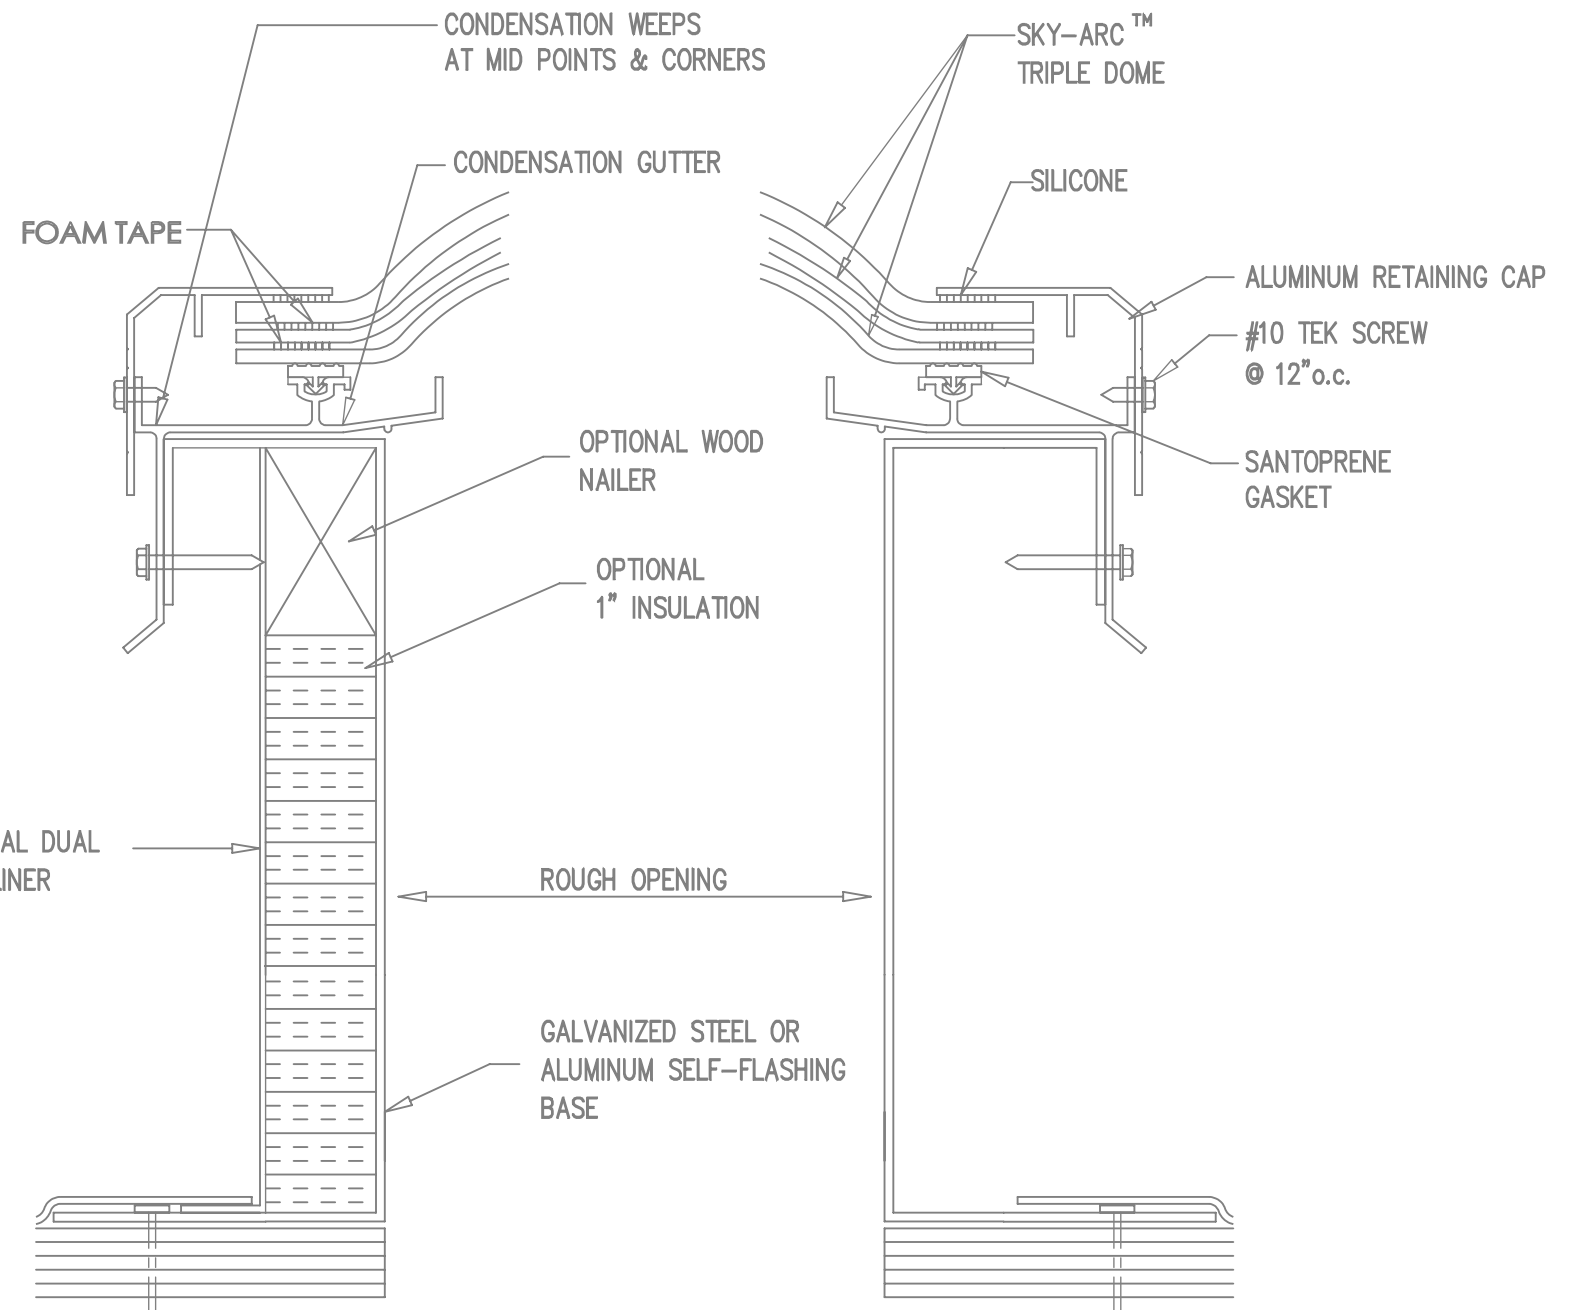

**A-S-TD-ST-CM w/ SF Base**

NOT TO SCALE

Per ICC Report ESR-2415

<b>PROJECT :</b>	
<b>CUSTOMER :</b>	
<b>APPROVED BY:</b>	<b>DATE:</b>
<b>JOB NO. :</b>	<b>DATE NEEDED OR SHIP BY:</b>
<b>DATE SUB.:</b>	Aluminum Triple Dome Skylight Curb Mount w/ SF Base

**REVISIONS**

△	_____
△	_____
△	_____