



**FRAME FINISH OPTIONS**

- MILL (UNFINISHED)
- BRONZE POWDER COAT
- WHITE POWDER COAT
- OTHER (COLOR: \_\_\_\_\_)

**SKY-ARC™ Double Dome Glazing**


**OUTER GLAZING**

- WHITE SKY-TOUGH™(ST),SKY-ARC™(SA) (UL-972 listed)
- CLEAR SKY-TOUGH™(ST),SKY-ARC™(SA) (UL-972 listed)
- PRISMATIC DOME (WHITE OR CLEAR)
- IR DOME


**INNER GLAZING**

- WHITE ACRYLIC (AW)
- CLEAR ACRYLIC (AC)
- PRISMATIC DOME (WHITE OR CLEAR)


**SKY-ARC™ SHAPE**

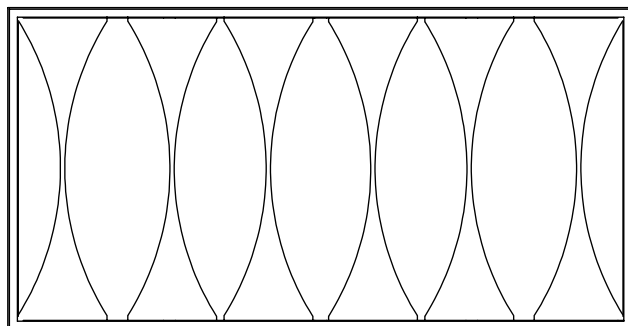


**PLAN VIEW**

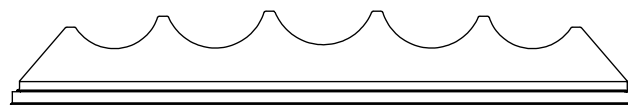

**SIDE ELEVATION**

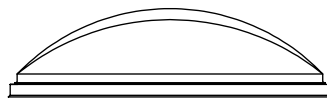

**END ELEVATION**

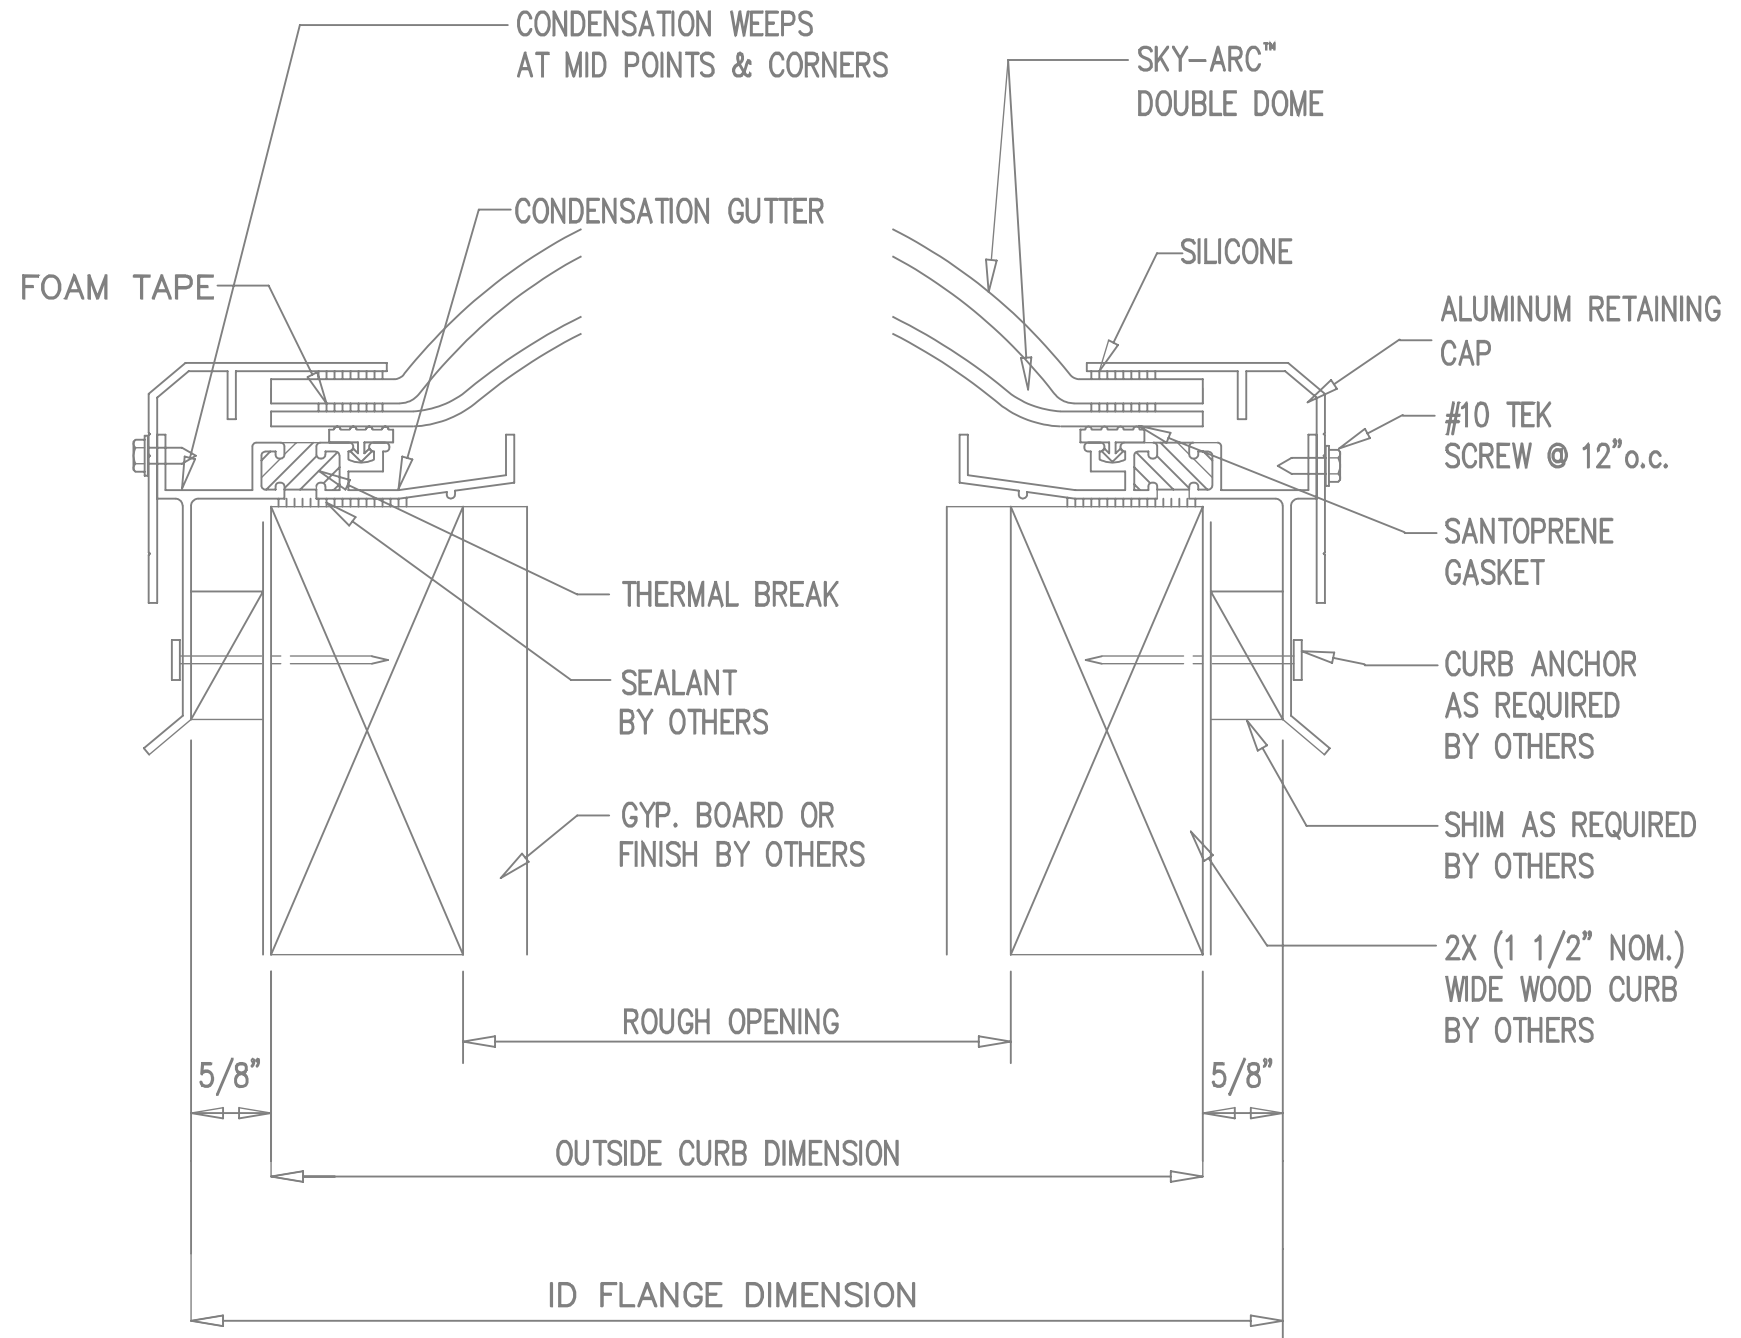

Per ICC Report ESR-2415

**A-TB-ST-CM**  
NOT TO SCALE

QTY.	MODEL	ROUGH OPENING	CUSTOM SIZES AVAILABLE		
	IDI	44-1/2" x 91"	ENTER QUANTITIES AND DIMENSIONS		
	2246	22-1/4"X46-1/4"			
	4848	48" X 48"	QTY.	MODEL	ROUGH OPENING
	4896	48" X 96"			
	6072	60" X 72"			
	6096	60" X 96"			

**PROJECT :** \_\_\_\_\_

**CUSTOMER :** \_\_\_\_\_

**APPROVED BY:** \_\_\_\_\_ **DATE:** \_\_\_\_\_

**JOB NO. :** \_\_\_\_\_ **DATE NEEDED OR SHIP BY:** \_\_\_\_\_

**DATE SUB.:** \_\_\_\_\_ **Aluminum Double Dome Thermally Broken Skylight Curb Mount**

REVISIONS	
△	_____
△	_____
△	_____

**PAGE: 1.21ST**