



FRAME FINISH OPTIONS	OPTIONS
<input type="radio"/> MILL (UNFINISHED) <input type="radio"/> BRONZE POWDER COAT <input type="radio"/> WHITE POWDER COAT <input type="radio"/> OTHER (COLOR: _____)	<input type="radio"/> BIRD SCREEN <input type="radio"/> INSECT SCREEN <input type="radio"/> RAIN DEFENDER


**SKY-ARC™ SINGLE GLAZING**

**OUTER GLAZING**


WHITE SKY-TOUGH™(ST),SKY-ARC™(SA) (UL-972 listed)  
 CLEAR SKY-TOUGH™(ST),SKY-ARC™(SA) (UL-972 listed)  
 PRISMATIC DOME (WHITE OR CLEAR)  
 IR DOME

FREE AIR SPACE	
2246- 4.25 Sq. Ft.	4848- 6 Sq. Ft.
6072- 8.25 Sq. Ft.	4896- 9 Sq. Ft.
6096- 9.75 Sq. Ft.	


**SKY-ARC™ SHAPE**

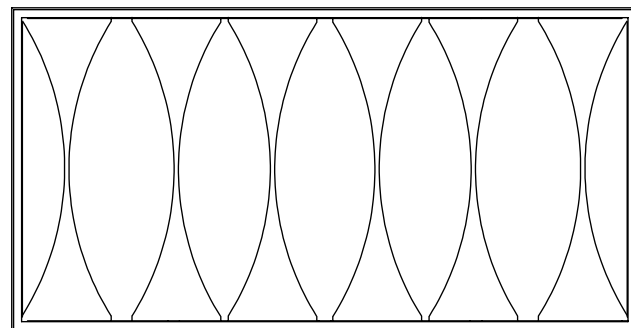

PLAN VIEW

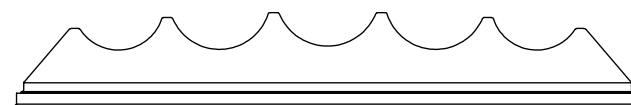


SIDE ELEVATION

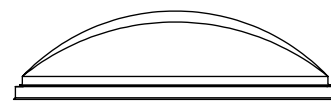

END ELEVATION

QTY.	MODEL	ROUGH OPENING	CUSTOM SIZES AVAILABLE		
	IDI	44-1/2" x 91"	ENTER QUANTITIES AND DIMENSIONS		
	2246	22-1/4"X46-1/4"			
	4848	48" X 48"	QTY.	MODEL	ROUGH OPENING
	4896	48" X 96"			
	6072	60" X 72"			
	6096	60" X 96"			

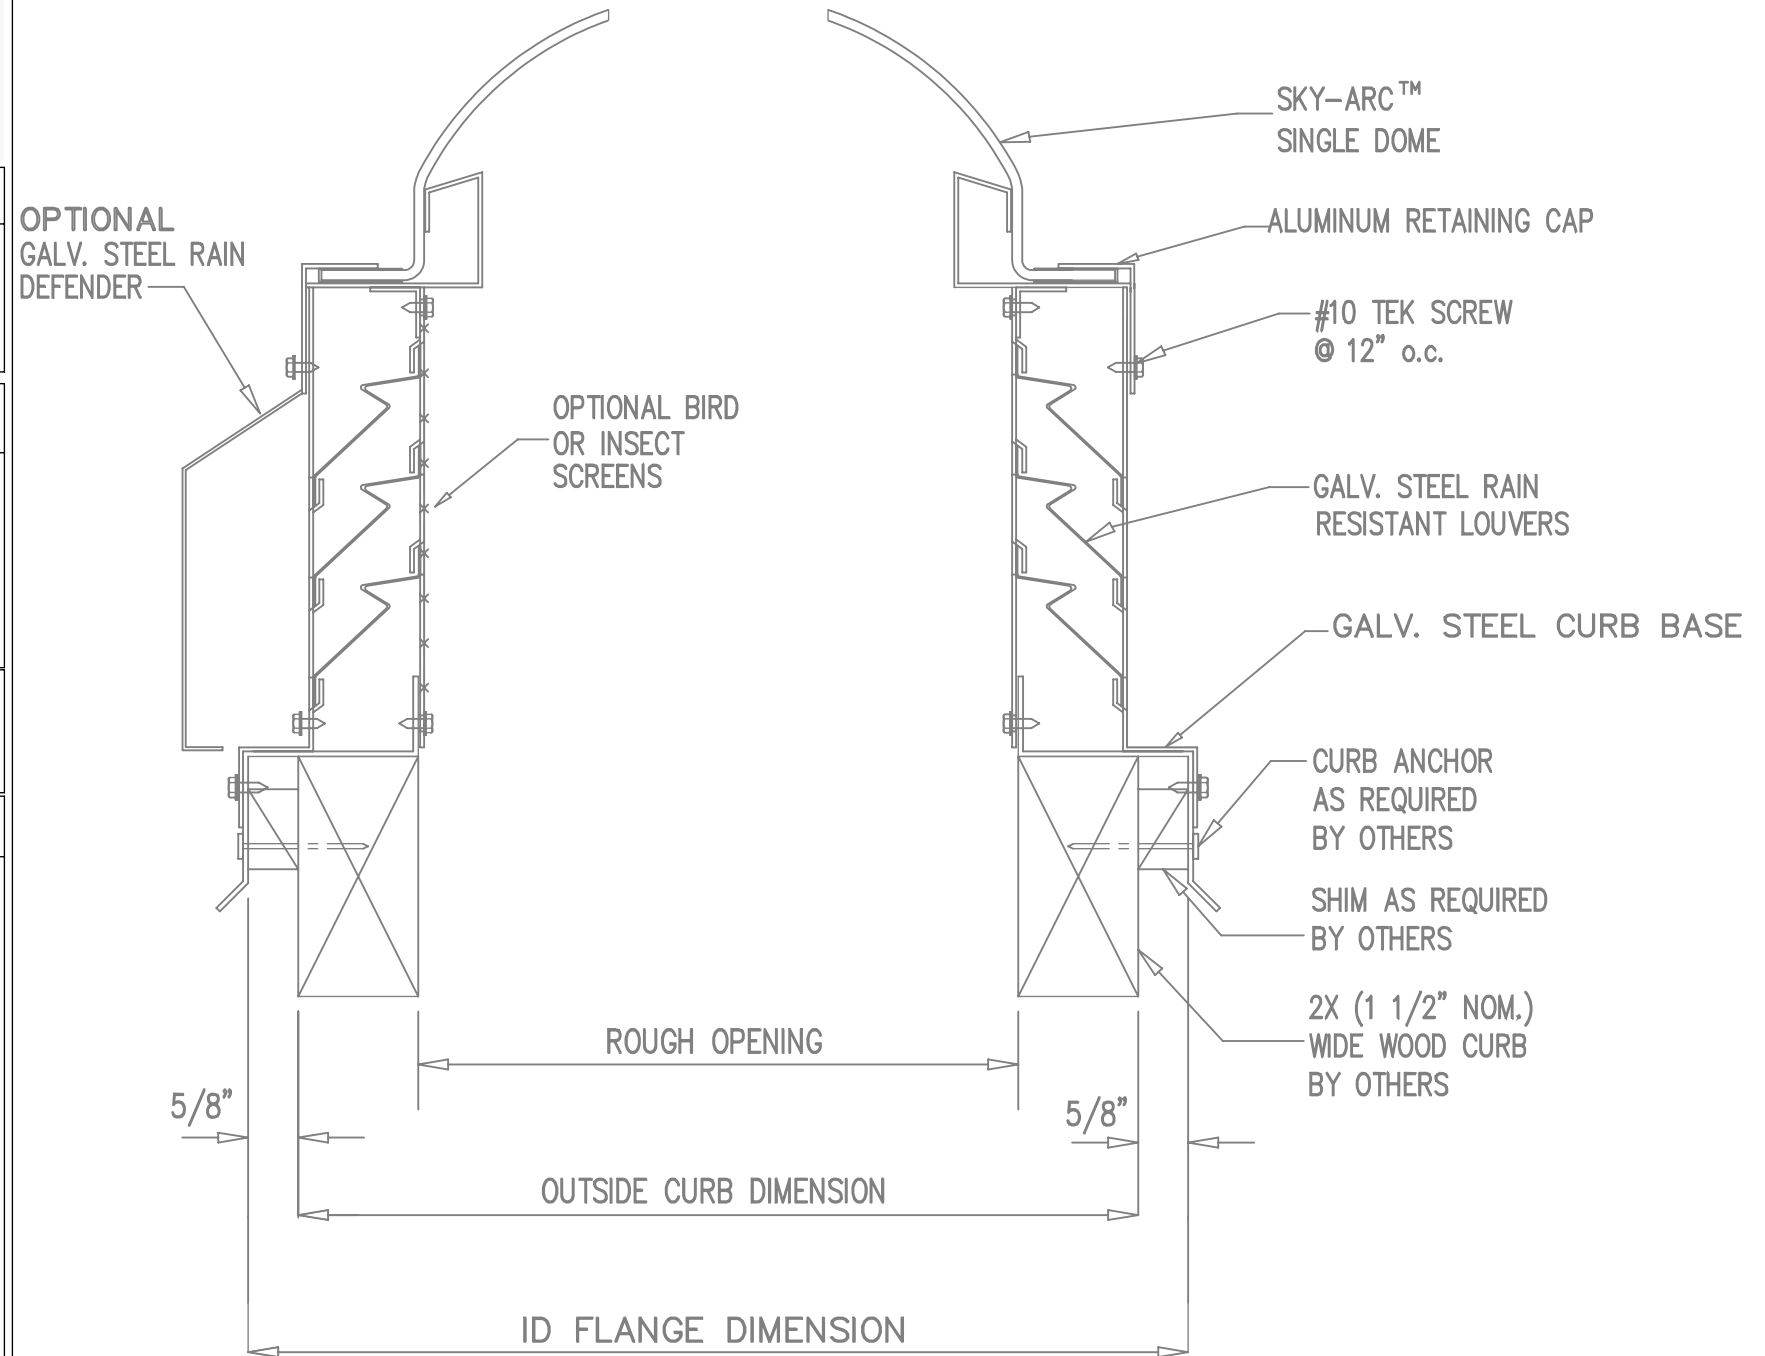

**S-SL3-ST-CM**

NOT TO SCALE

Per ICC Report ESR-2415

<b>PROJECT :</b>	
<b>CUSTOMER :</b>	
<b>APPROVED BY:</b>	<b>DATE:</b>
<b>JOB NO. :</b>	<b>DATE NEEDED OR SHIP BY:</b>
<b>DATE SUB.:</b>	Galvanized Steel Single Dome Louvered Skylight Curb Mount

REVISIONS	
△	_____
△	_____
△	_____

**PAGE: 1.33ST**